


- RESIDENCE 1, DISTANCE 4.649'
- RESIDENCE 2, DISTANCE 1.319'
- RESIDENCE 3, DISTANCE 4.321'
- RESIDENCE 4, DISTANCE 3.961'
- RESIDENCE 5, DISTANCE 2.982'
- RESIDENCE 6, DISTANCE 2.875'
- RESIDENCE 7, DISTANCE 2.540'

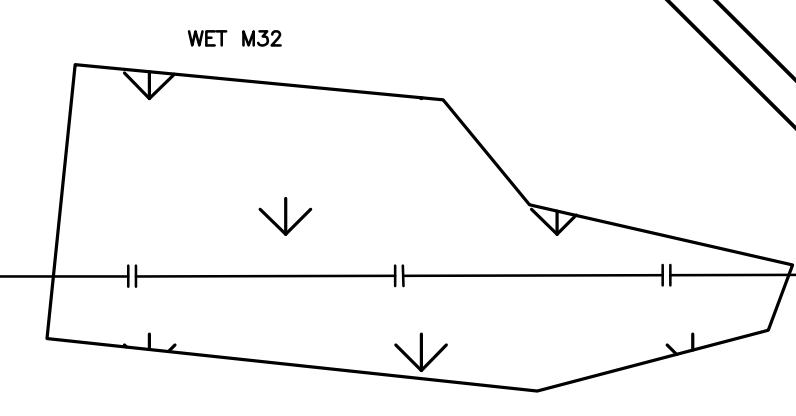

DWG. NO.	REFERENCE DRAWING TITLE	NO.	REVISION - DESCRIPTION	BY	DATE	APP'D	DWG. STATUS	CHECKED BY	CHECKED DATE	APPROVED BY	APPROVED DATE	P.L./STA. ACCT. NO.	PREPARED BY	FILE NO.	SCALE	CONSTRUCTION YEAR	DESIGN BY	DESIGN DATE	DRAWN	DATE	ASBUILT	PREVIOUS DWG. NO.	DRAWING NO.	REV.
		B	ADDED ACCESS ROAD PAR-2A, REROUTE AND RE-ORIENTATED PIPING	PCS	10-27-09	JHR	PREL'Y						PROJECT CONSULTING SERVICES, INC. 1000 N. HIGHWAY 100, SUITE 100 LAFAYETTE, LA 70503-4400 PHONE: 337-285-1000 FAX: 337-285-1001 WWW.PCSGROUP.COM		1" = 20'		L.R.W.	10-5-09				PIPING_CHESAPEAKE-2	B	
		A	PRELIMINARY, FOR PERMIT	PCS	10-20-09	JHR	BID																	
							CONSTR.																	
							CADD																	

10-21-09 18:10 09004/METERSTATION/FEIC DATA REQUEST/METER STATION PIPING PLAN\_CHESAPEAKE.DWG 6 L.R.W.